
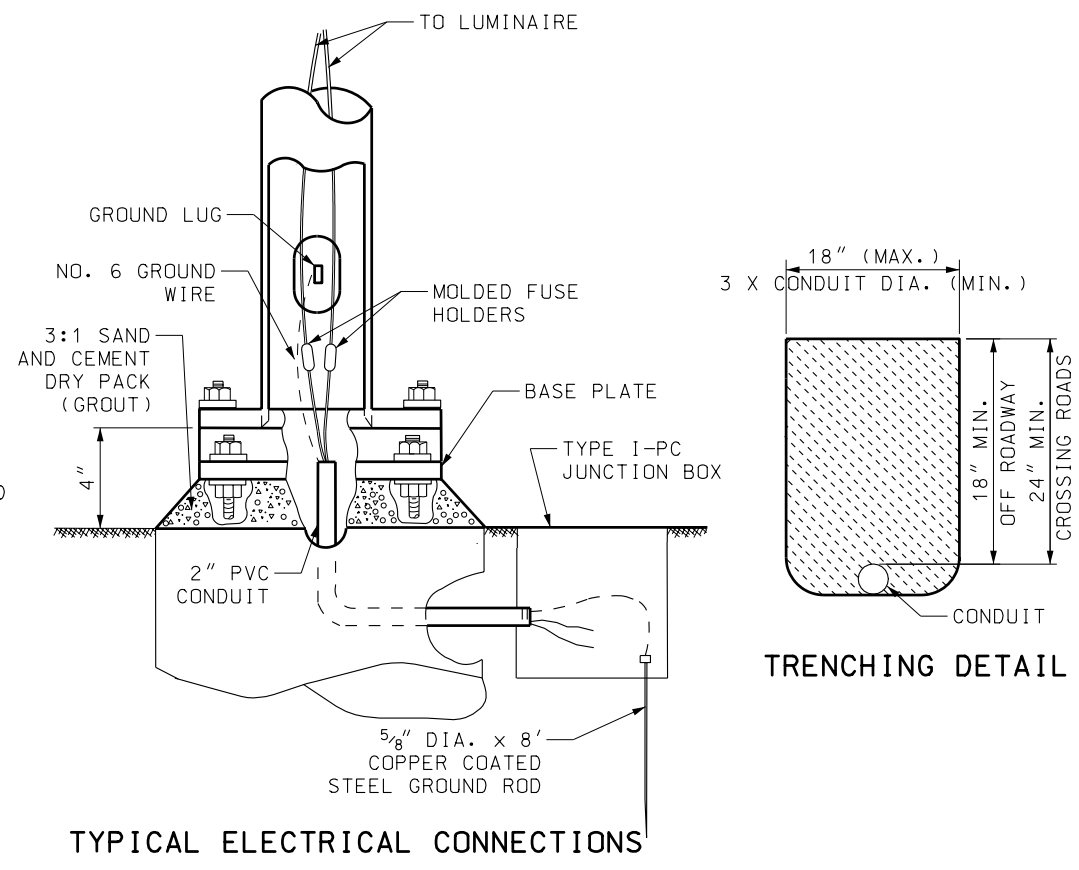
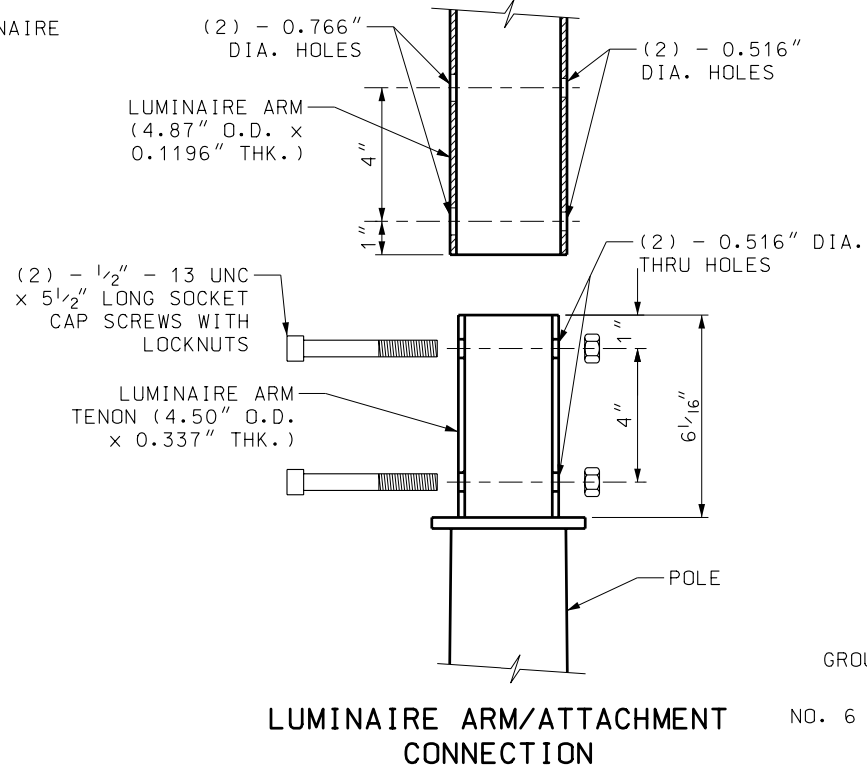
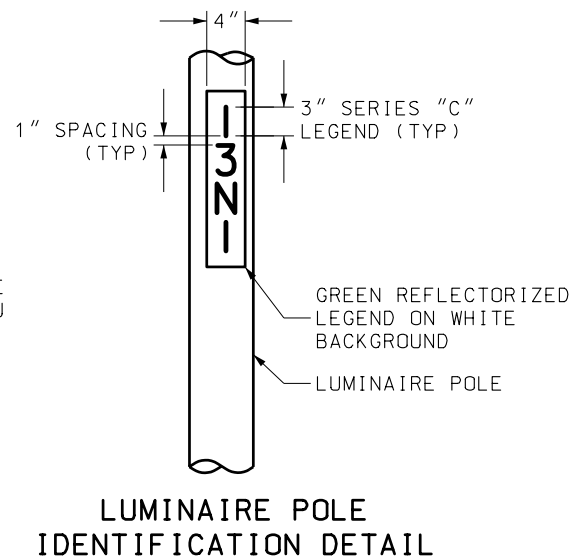


D:\N\Standard Drawings\Imperial\Change7\Approved\SL14.dgn 29-JAN-2004

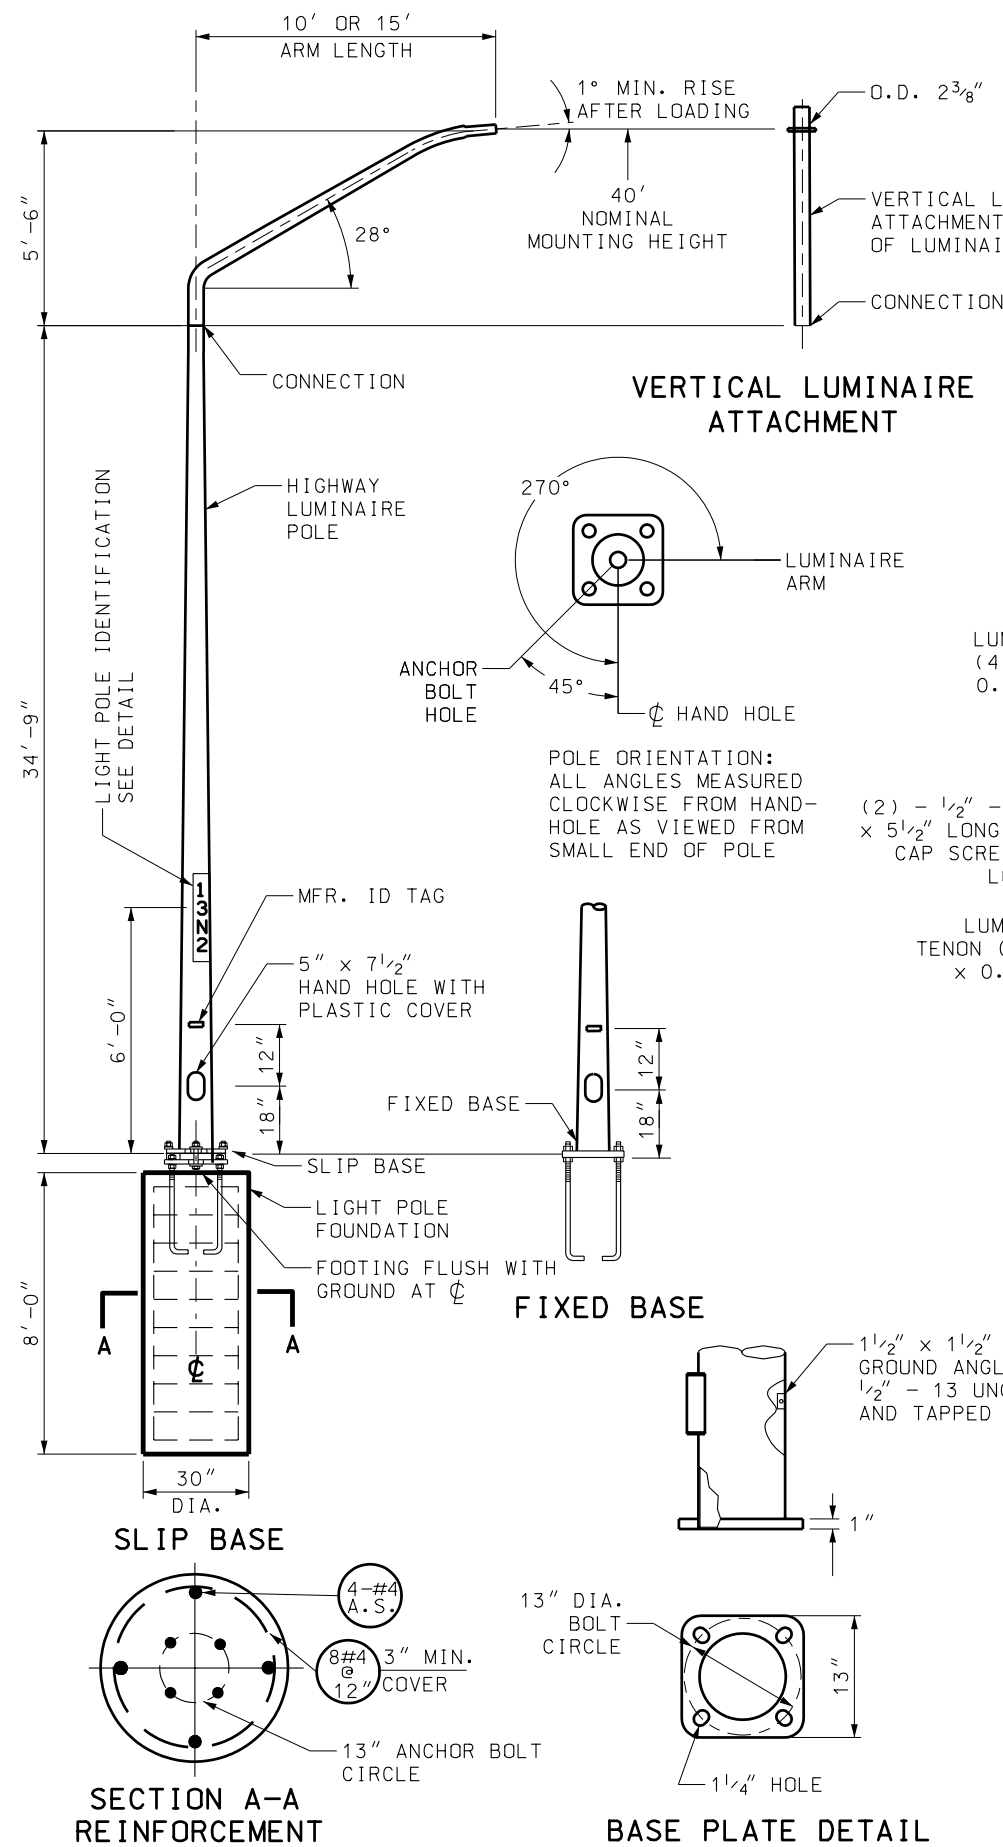

- NOTES:**
1. LIGHT POLE ASSEMBLY CONSISTS OF A POLE, ARM, BASE, INTERNAL CONDUCTORS, IDENTIFICATION, SPLICES, MOLDED CONNECTORS, FUSE HOLDERS, ANCHOR BOLTS, HARDWARE AND SLIP BASE OR FIXED BASE.
 2. LIGHT POLE WITH BASE, LUMINAIRE ARM OR VERTICAL ATTACHMENT, ANCHOR BOLTS, AND RELATED HARDWARE ARE STATE FURNISHED ITEMS.
 3. ALL STEEL MATERIALS INCLUDING ANCHOR BOLT THREADS ARE HOT-DIPPED GALVANIZED. AVOID DAMAGING THE GALVANIZED FINISH OF MATERIALS DURING TRANSPORT AND PLACEMENT.
 4. ORIENT ALL ARM EXTENSIONS AT RIGHT ANGLES TO THE SURVEY LINE OF ROADWAY.
 5. CENTER SHAFT TOP OVER CENTER OF FOUNDATION AFTER ARM EXTENSION, LUMINAIRE AND ALL ELECTRICAL ACCESSORIES ARE IN PLACE.
 6. LOCATE LIGHT POLE BEHIND SIGNS WHEN THERE IS CONFLICT.
 7. USE EPOXY COATED REBARS AND CLASS AA(AE) CONCRETE FOR ALL FOUNDATIONS.
 8. USE BREAKAWAY BASE ON ALL LIGHT POLES EXCEPT THOSE LOCATED ON STRUCTURES OR SPECIFIED ON PLANS. SEE STD DWG SL 15 FOR BREAKAWAY BASE DETAILS.

STATE FURNISHED ITEMS	
ITEM	CONTENTS
SLIP BASE HIGHWAY LUMINAIRE POLE WITH HARDWARE KIT	SLIP BASE LUMINAIRE POLE, SLIP BASE ASSEMBLY, KEEPER PLATE, PLATE WASHERS, PLASTIC HANDHOLE COVER, CONNECTION BOLTS, WASHERS, AND NUTS
FIXED BASE HIGHWAY LUMINAIRE POLE WITH HARDWARE KIT	FIXED BASE LUMINAIRE POLE, PLASTIC HANDHOLE COVER, CONNECTION BOLTS, WASHERS, AND NUTS.
LUMINAIRE ARM OR VERTICAL ATTACHMENT	LUMINAIRE ARM OR VERTICAL ATTACHMENT
1" DIA. x 36" ANCHOR BOLT WITH HARDWARE	ANCHOR BOLT, WASHERS, AND NUTS.

REVISED	1/12/18/03	LM	ENTIRE DRAWING MODIFIED.	REMARKS
UTAH DEPARTMENT OF TRANSPORTATION				
STANDARD DRAWINGS FOR ROAD AND BRIDGE CONSTRUCTION				
SALT LAKE CITY, UTAH				
RECOMMENDED FOR APPROVAL				
CHAIRMAN	STANDARDS COMMITTEE	DATE	DEC.18.2003	
APPROVED		DATE	DEC.18.2003	
DEPUTY DIRECTOR		DATE		
HIGHWAY LUMINAIRE POLE GROUND MOUNT				
STD DWG SL 14				